




Suncast Corporation
701 North Kirk Road
Batavia, IL 60510 USA

BMS6582

INTERIOR VOLUME	200 cu ft
EXT. COVERAGE AREA	30 sq ft
ROOF PITCH	2.3:12

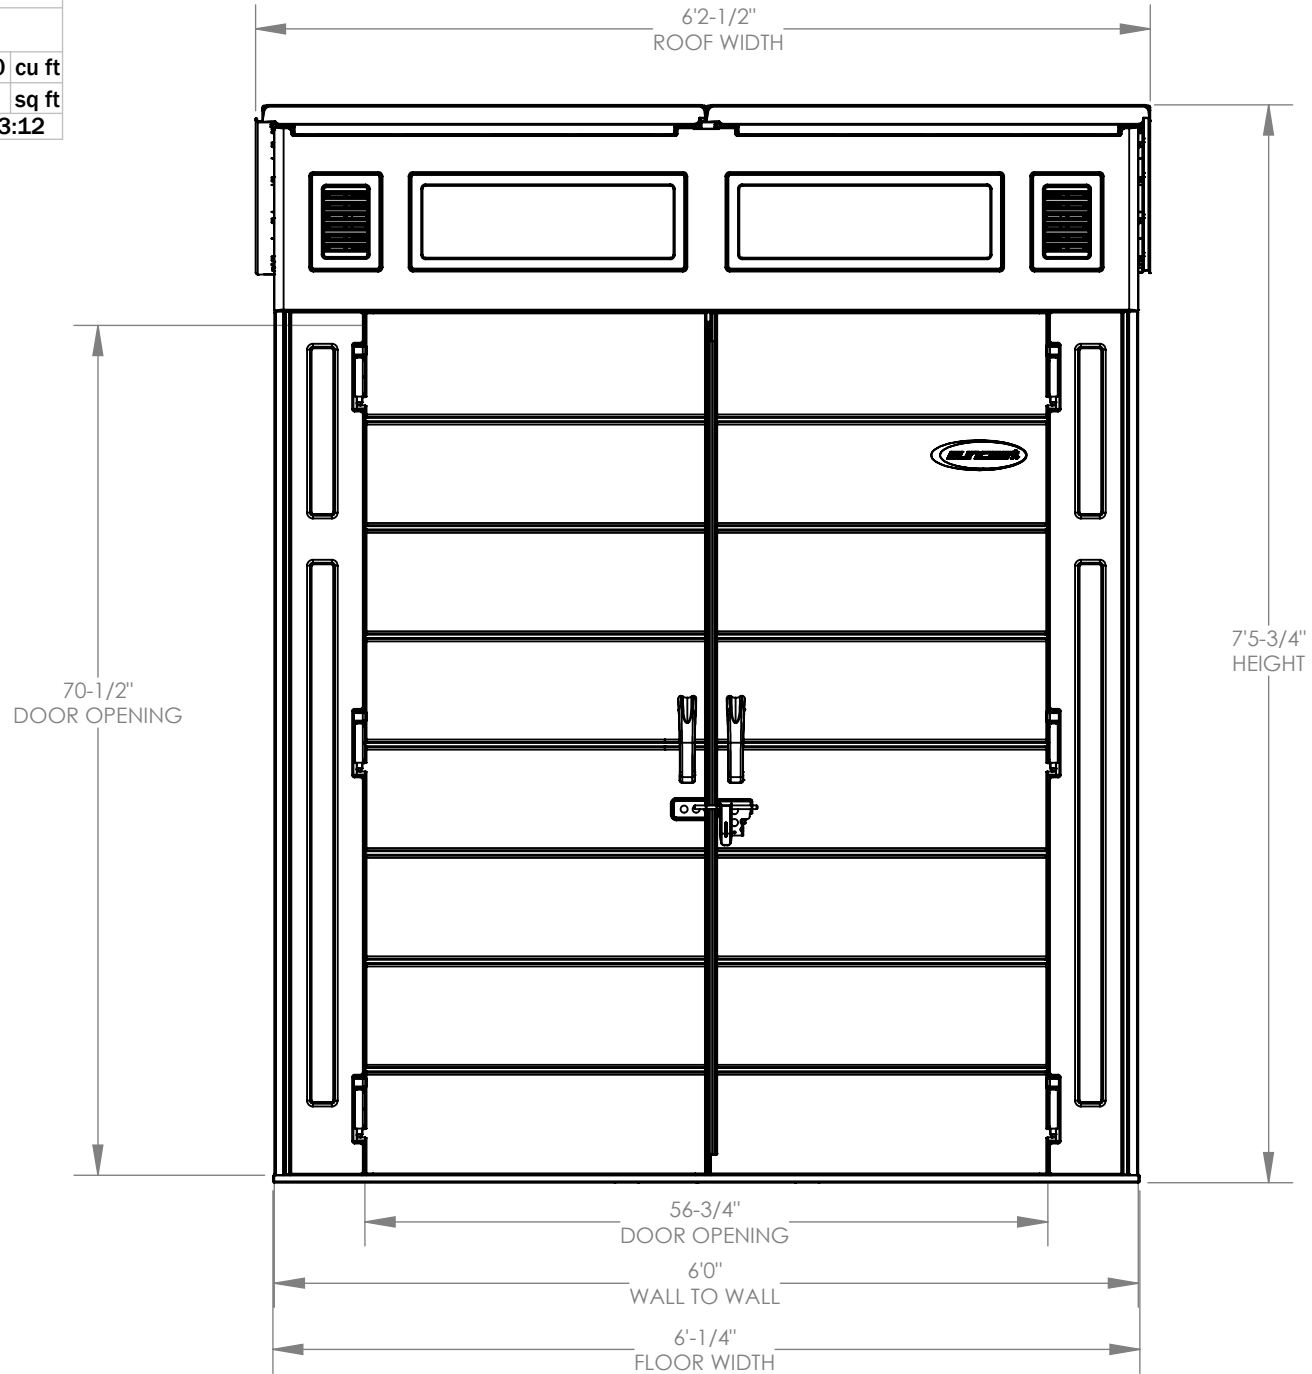


FRONT VIEW



Suncast Corporation
701 North Kirk Road
Batavia, IL 60510 USA

BMS6582

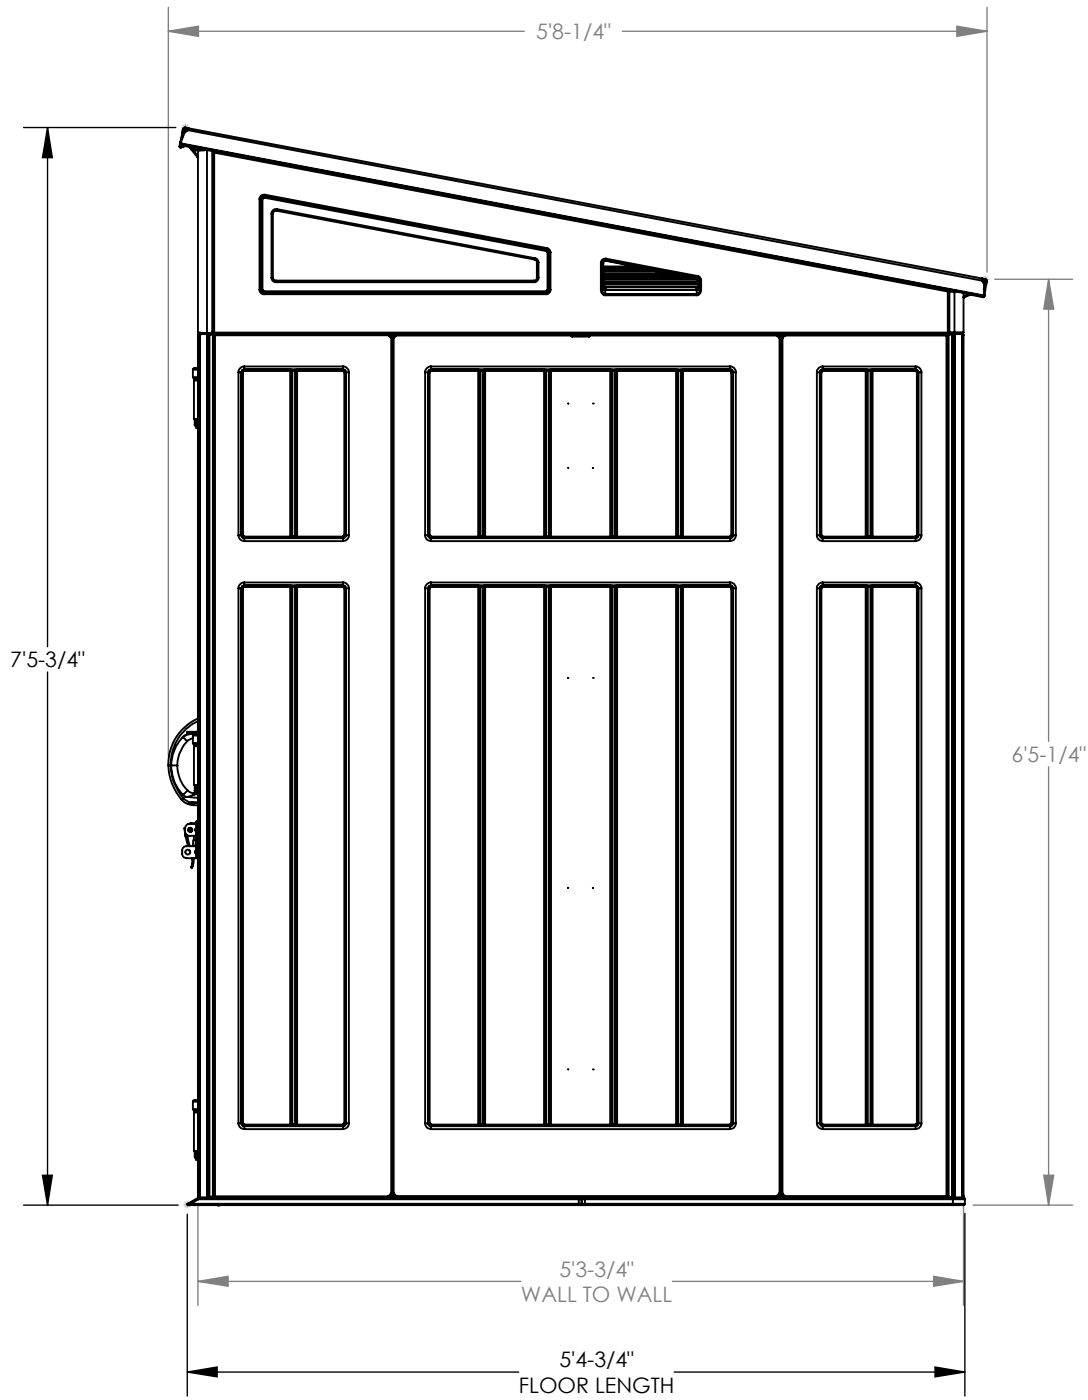


SIDE VIEW



Suncast Corporation
701 North Kirk Road
Batavia, IL 60510 USA

BMS6582

INTERIOR DIMENSIONS

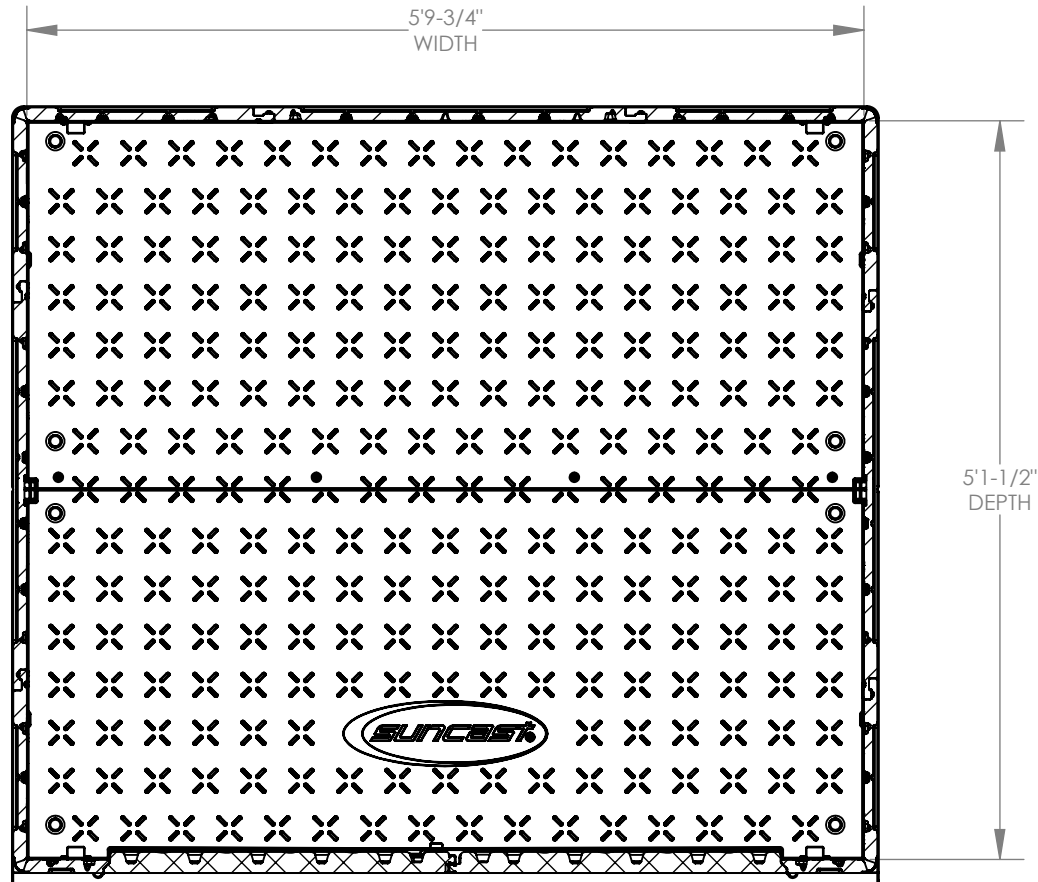


TOP VIEW



Suncast Corporation
701 North Kirk Road
Batavia, IL 60510 USA

BMS6582

INSIDE ROOF DIMENSIONS

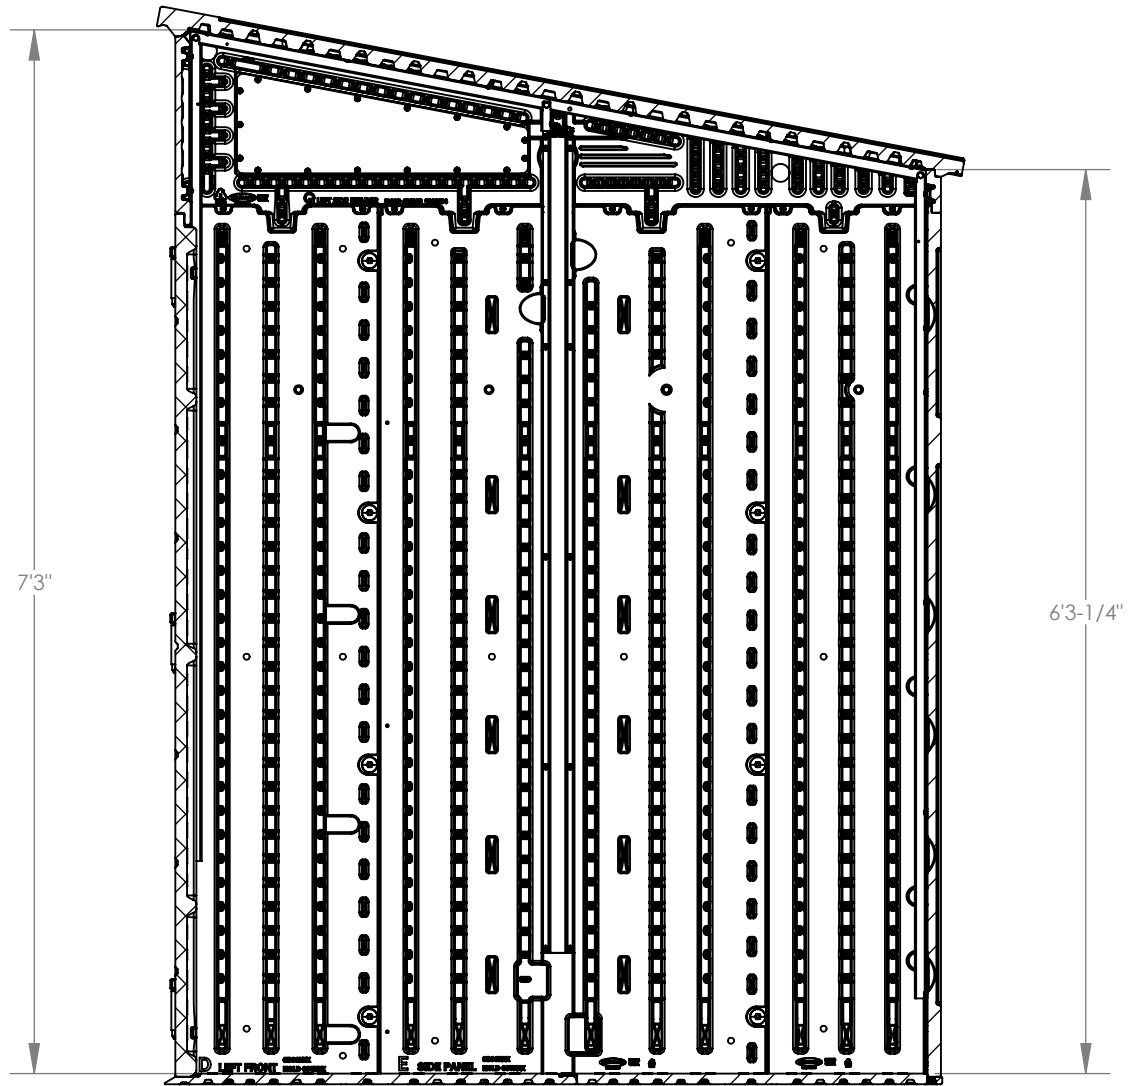

SECTION C-C
SCALE 1 : 16

SECTION VIEW